
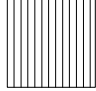



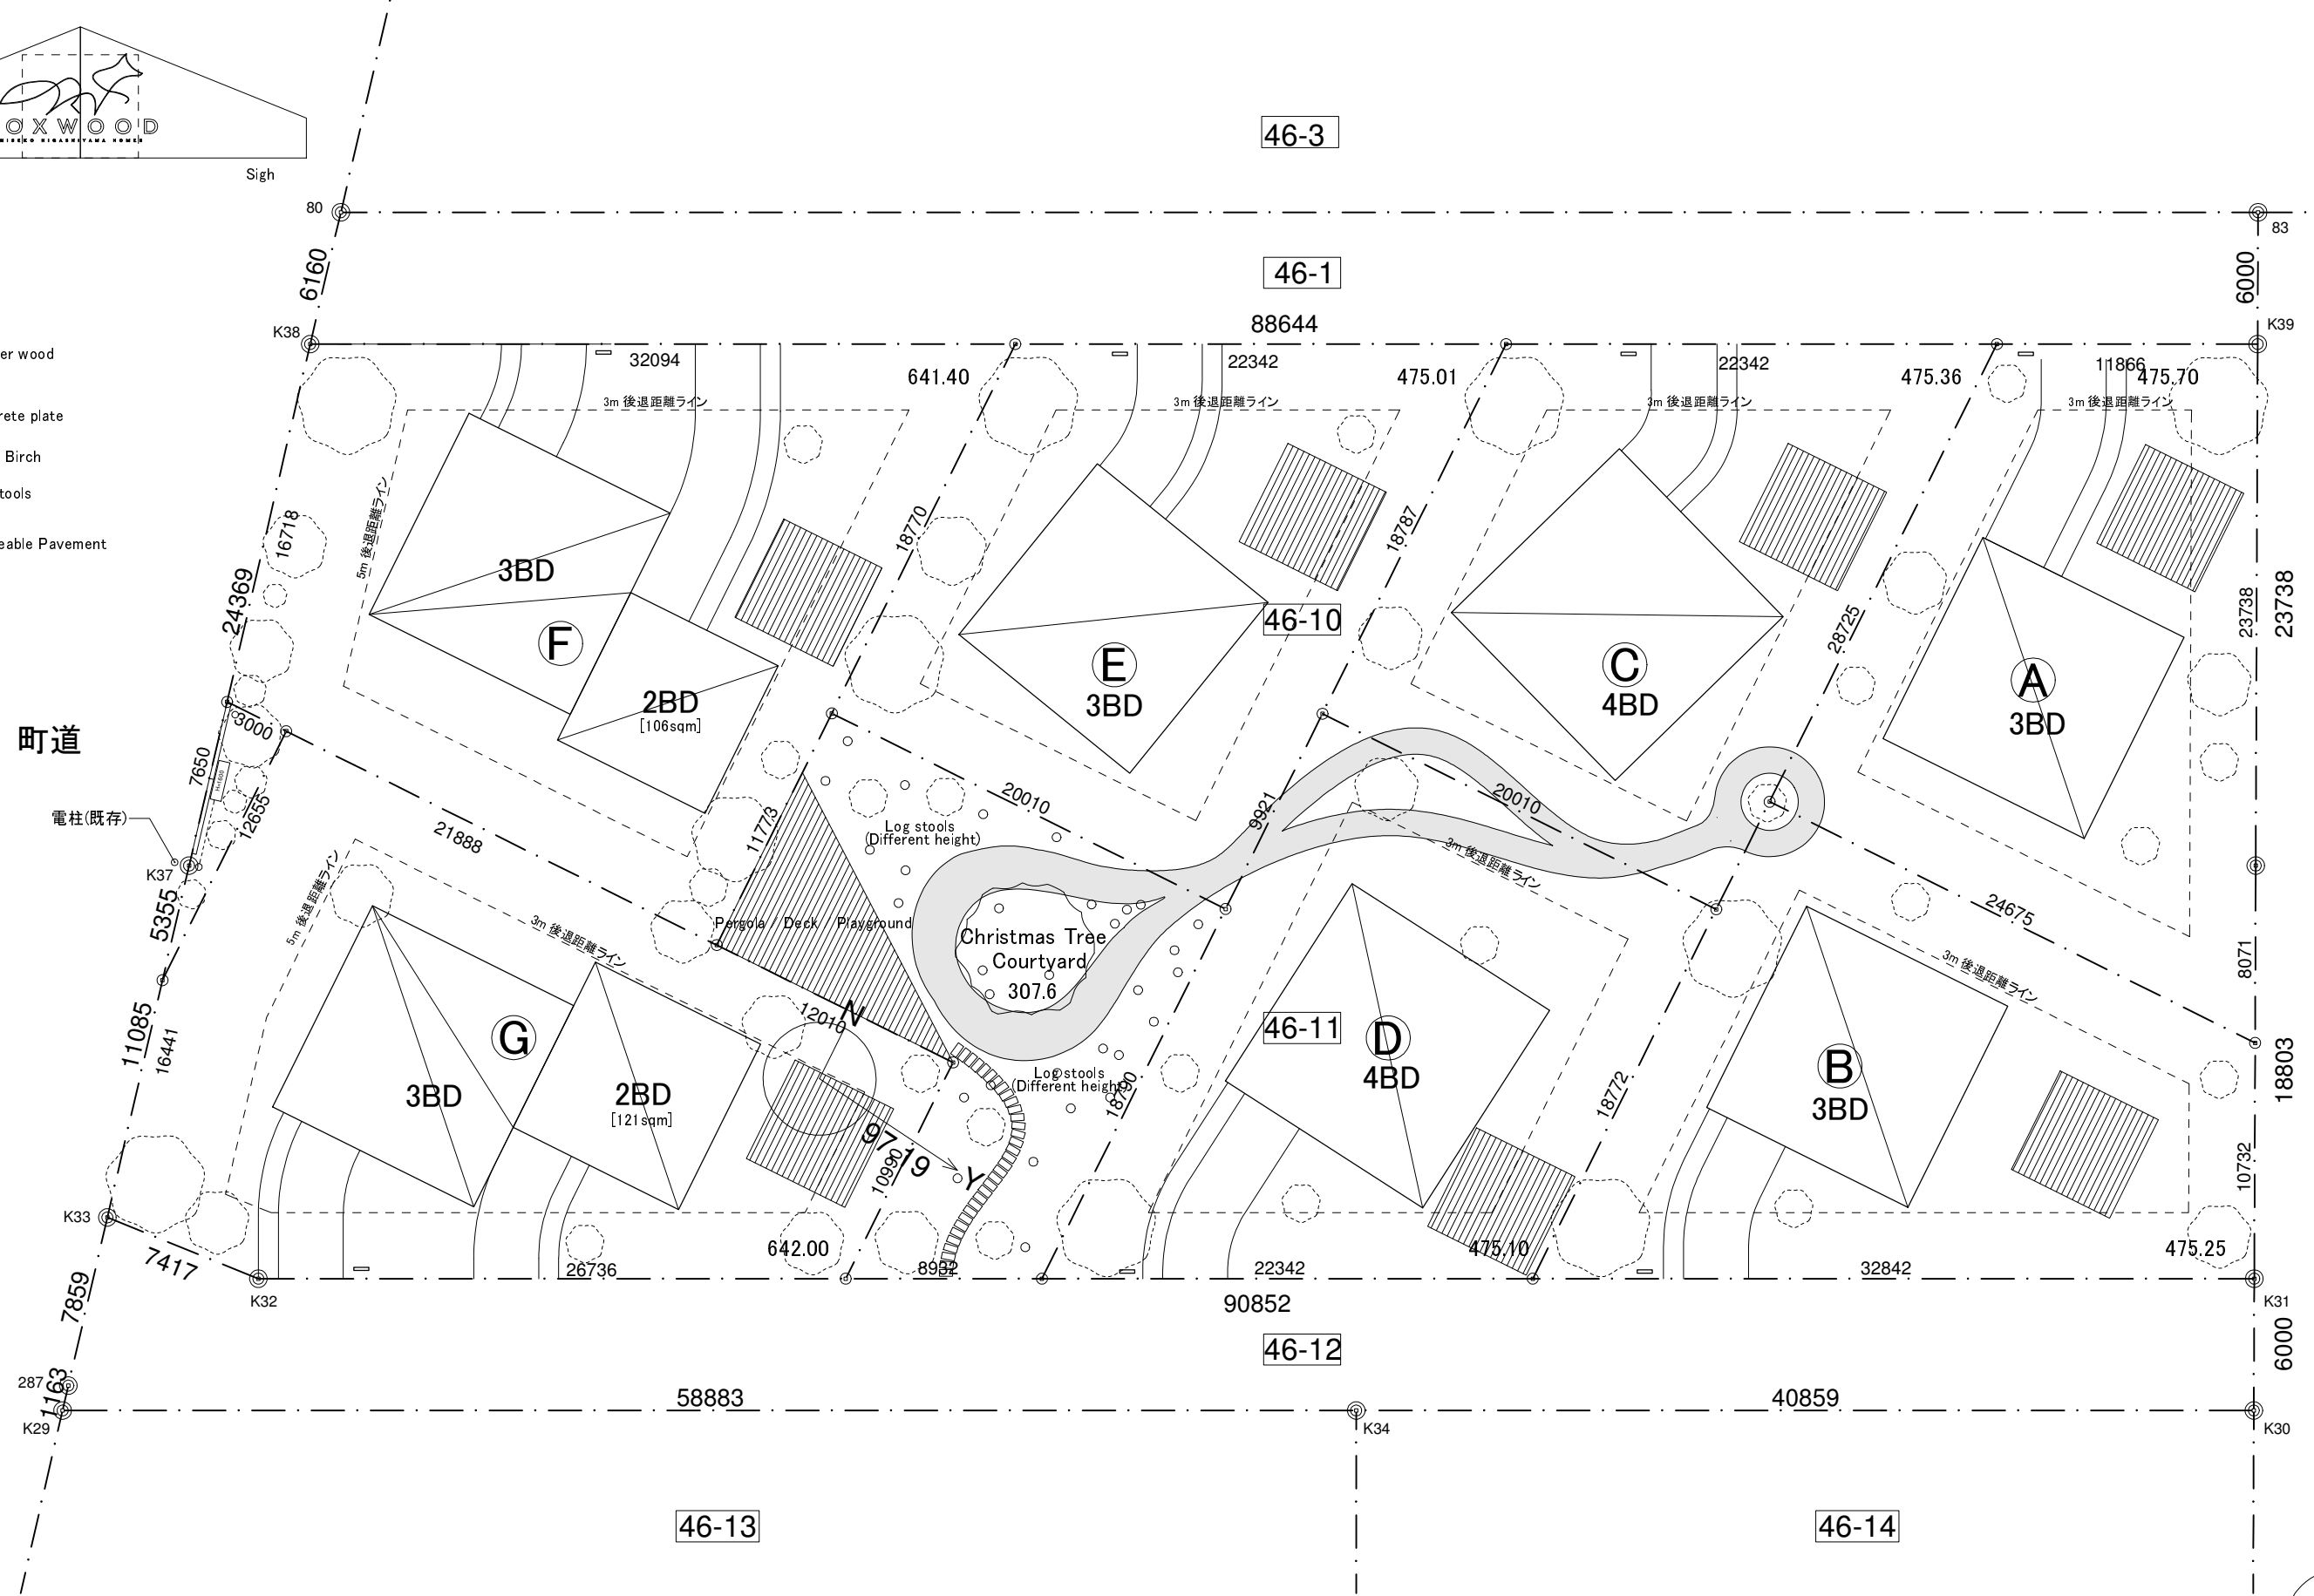


-  Sleeper wood
-  Concrete plate
-  White Birch
-  Log stools
-  Permeable Pavement

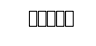

町道


電柱 (既存)

Christmas Tree Courtyard
307.6

Pergola / Deck / Playground

Log stools (Different height)

FOX WOOD Master plan
01.27.2016

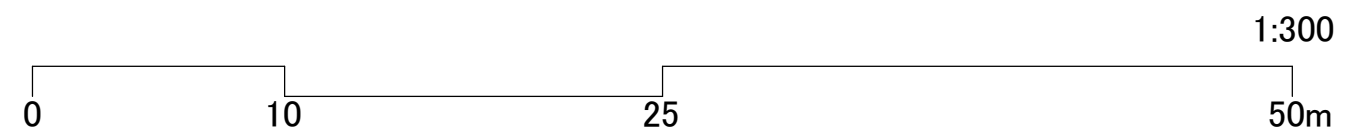

1:300